


Requirements for Overhead Banner Installations

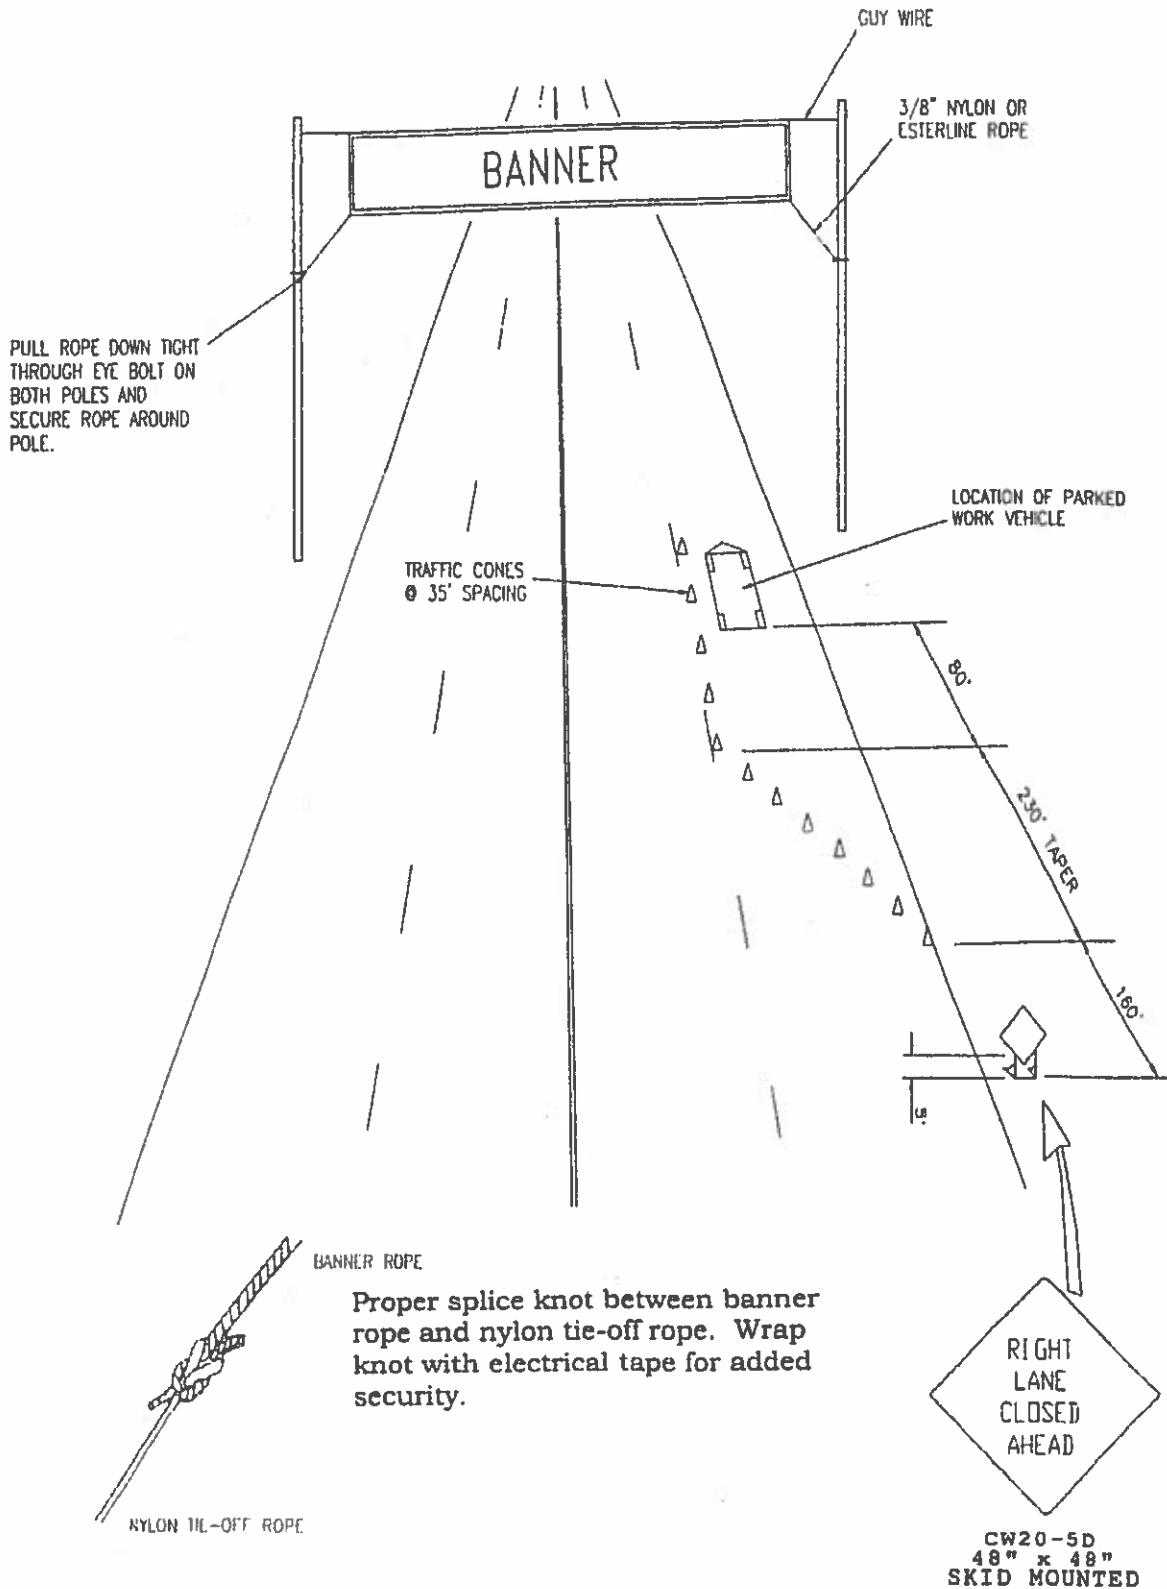

NOTE: Banner shall be approximately 4 feet high and 40 feet long, supported by a steel guy wire at the top and a nylon or ester line role for banner tie-offs. Maintain minimum banner height clearance of 16 feet above street pavement.