
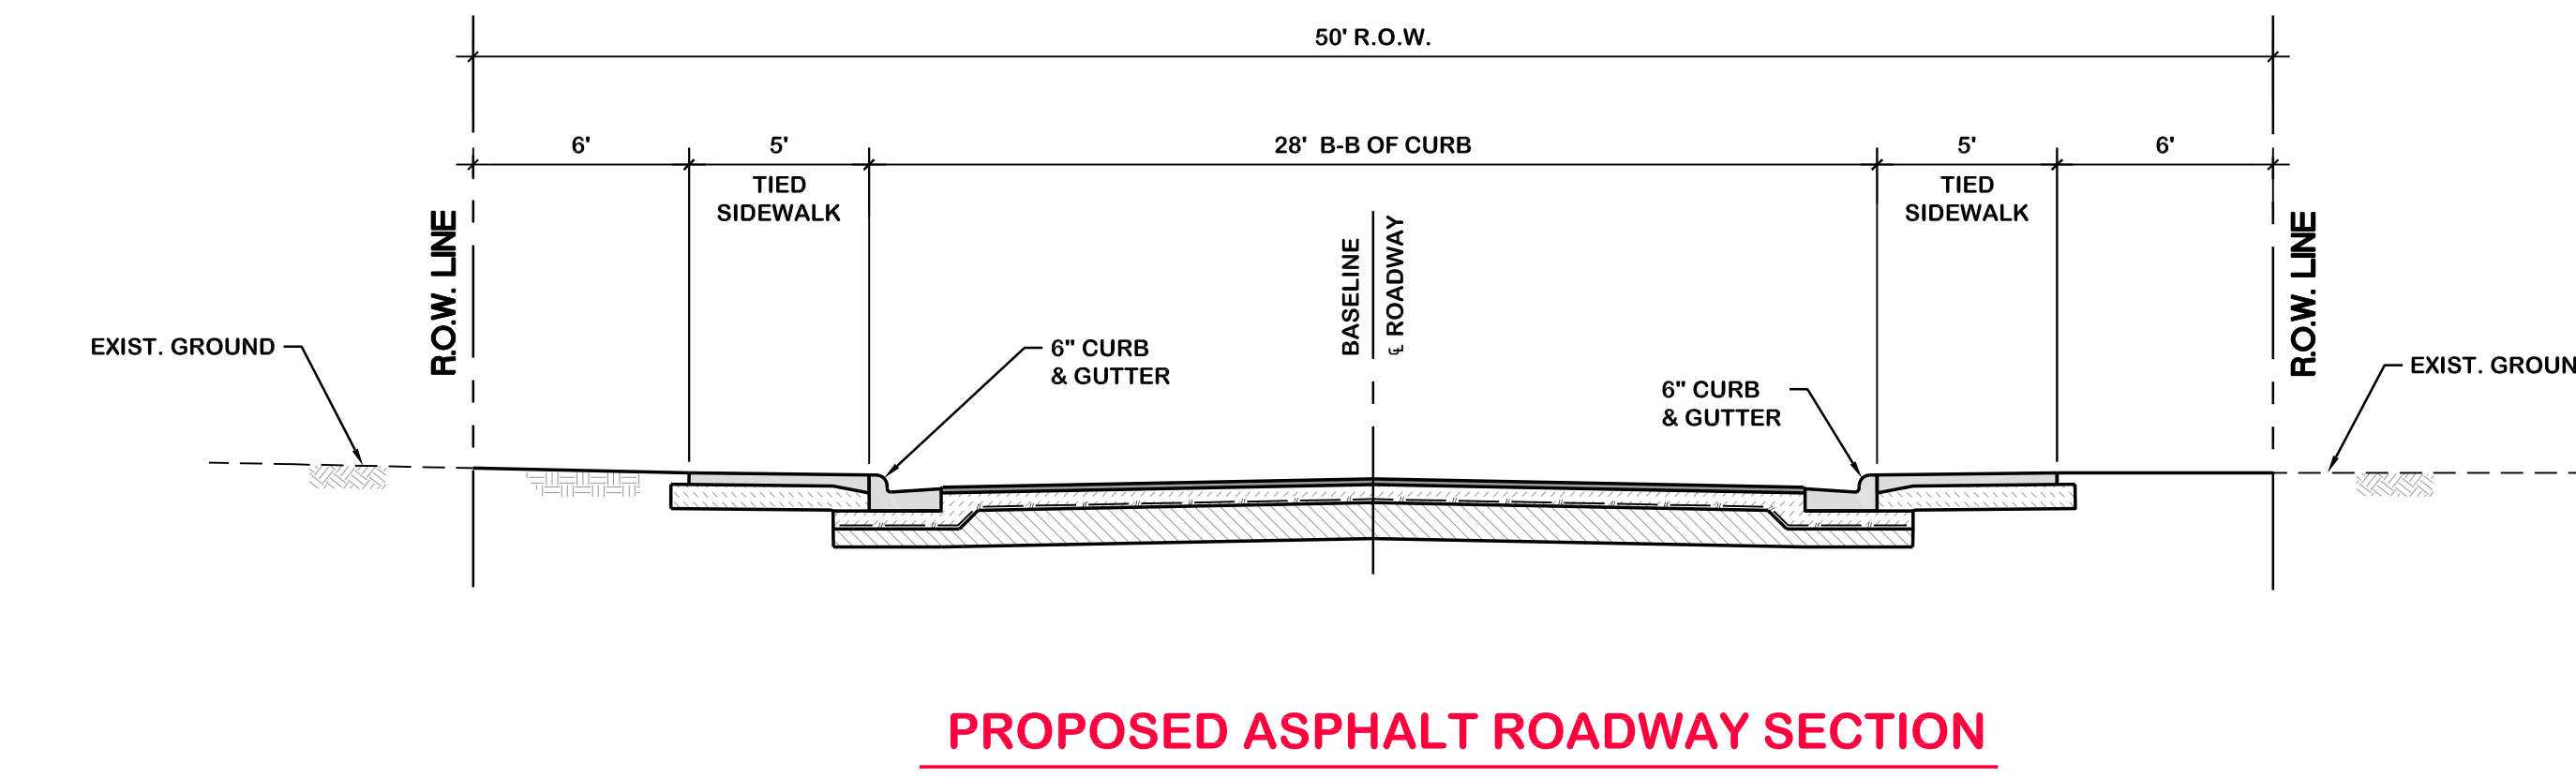
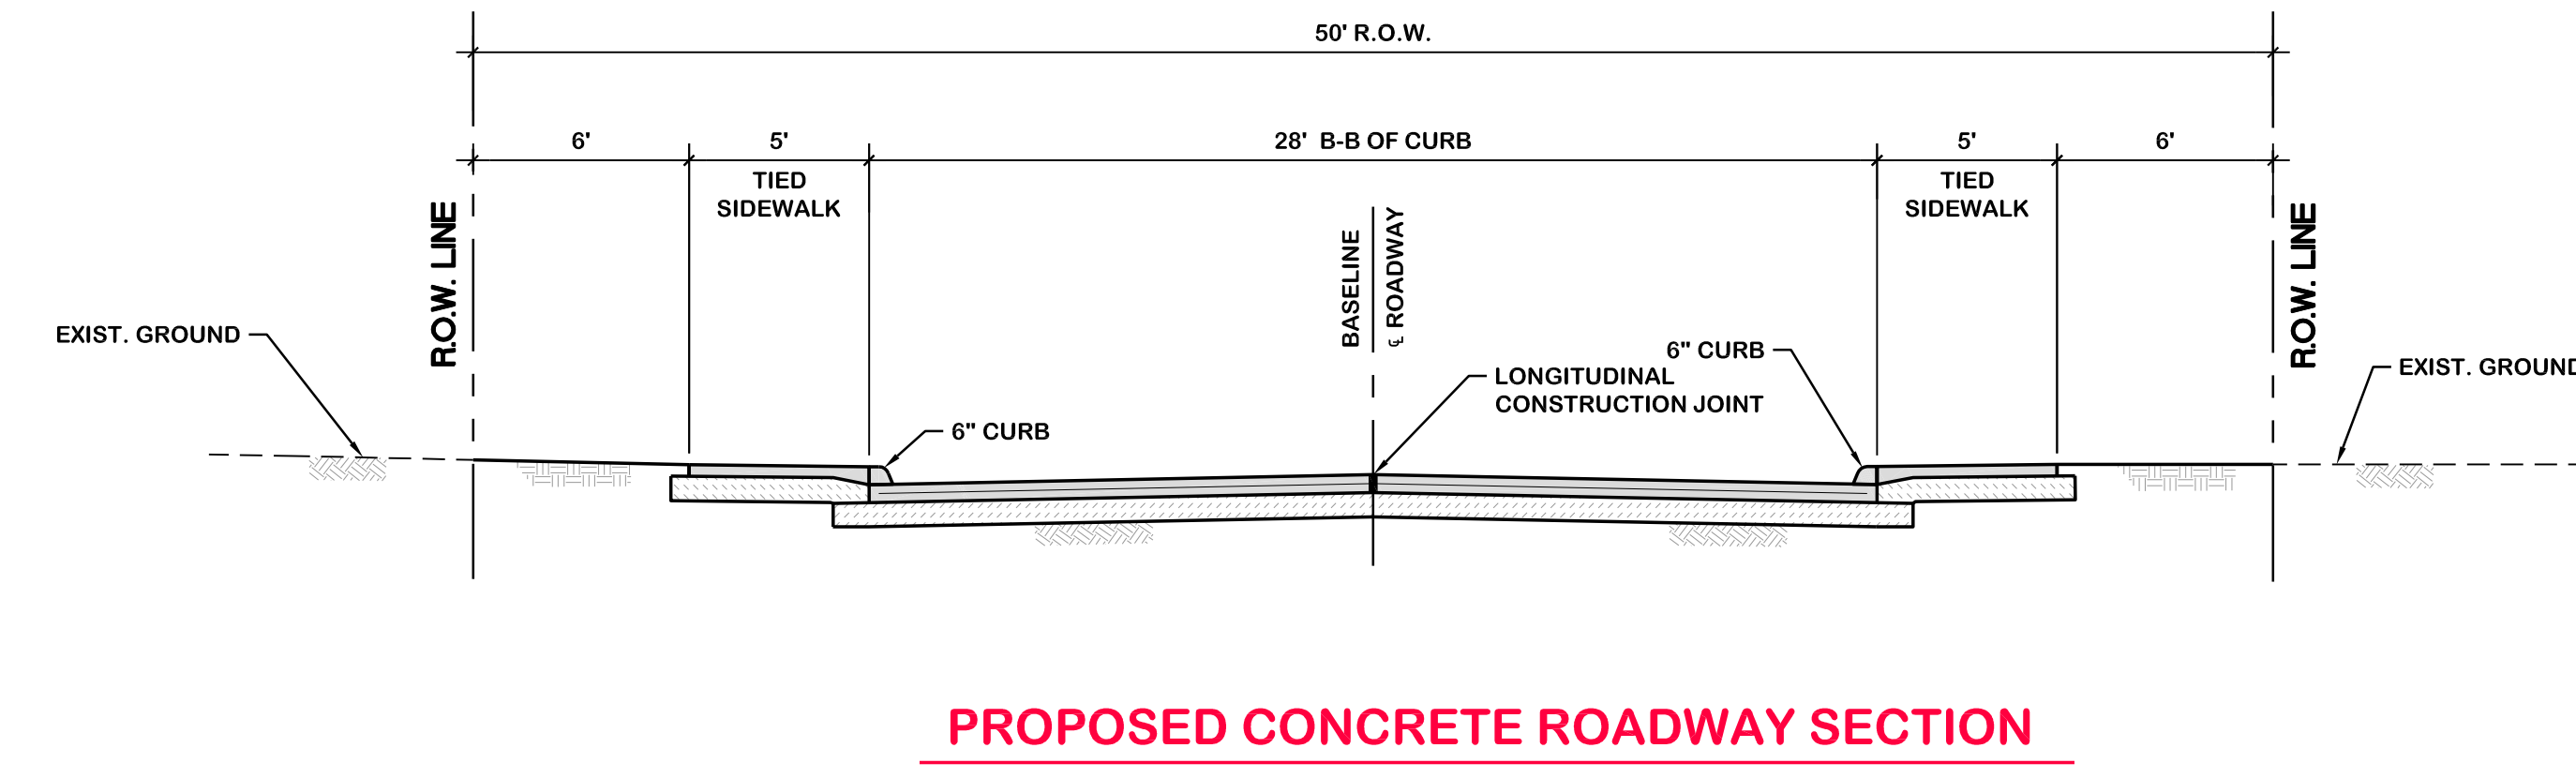
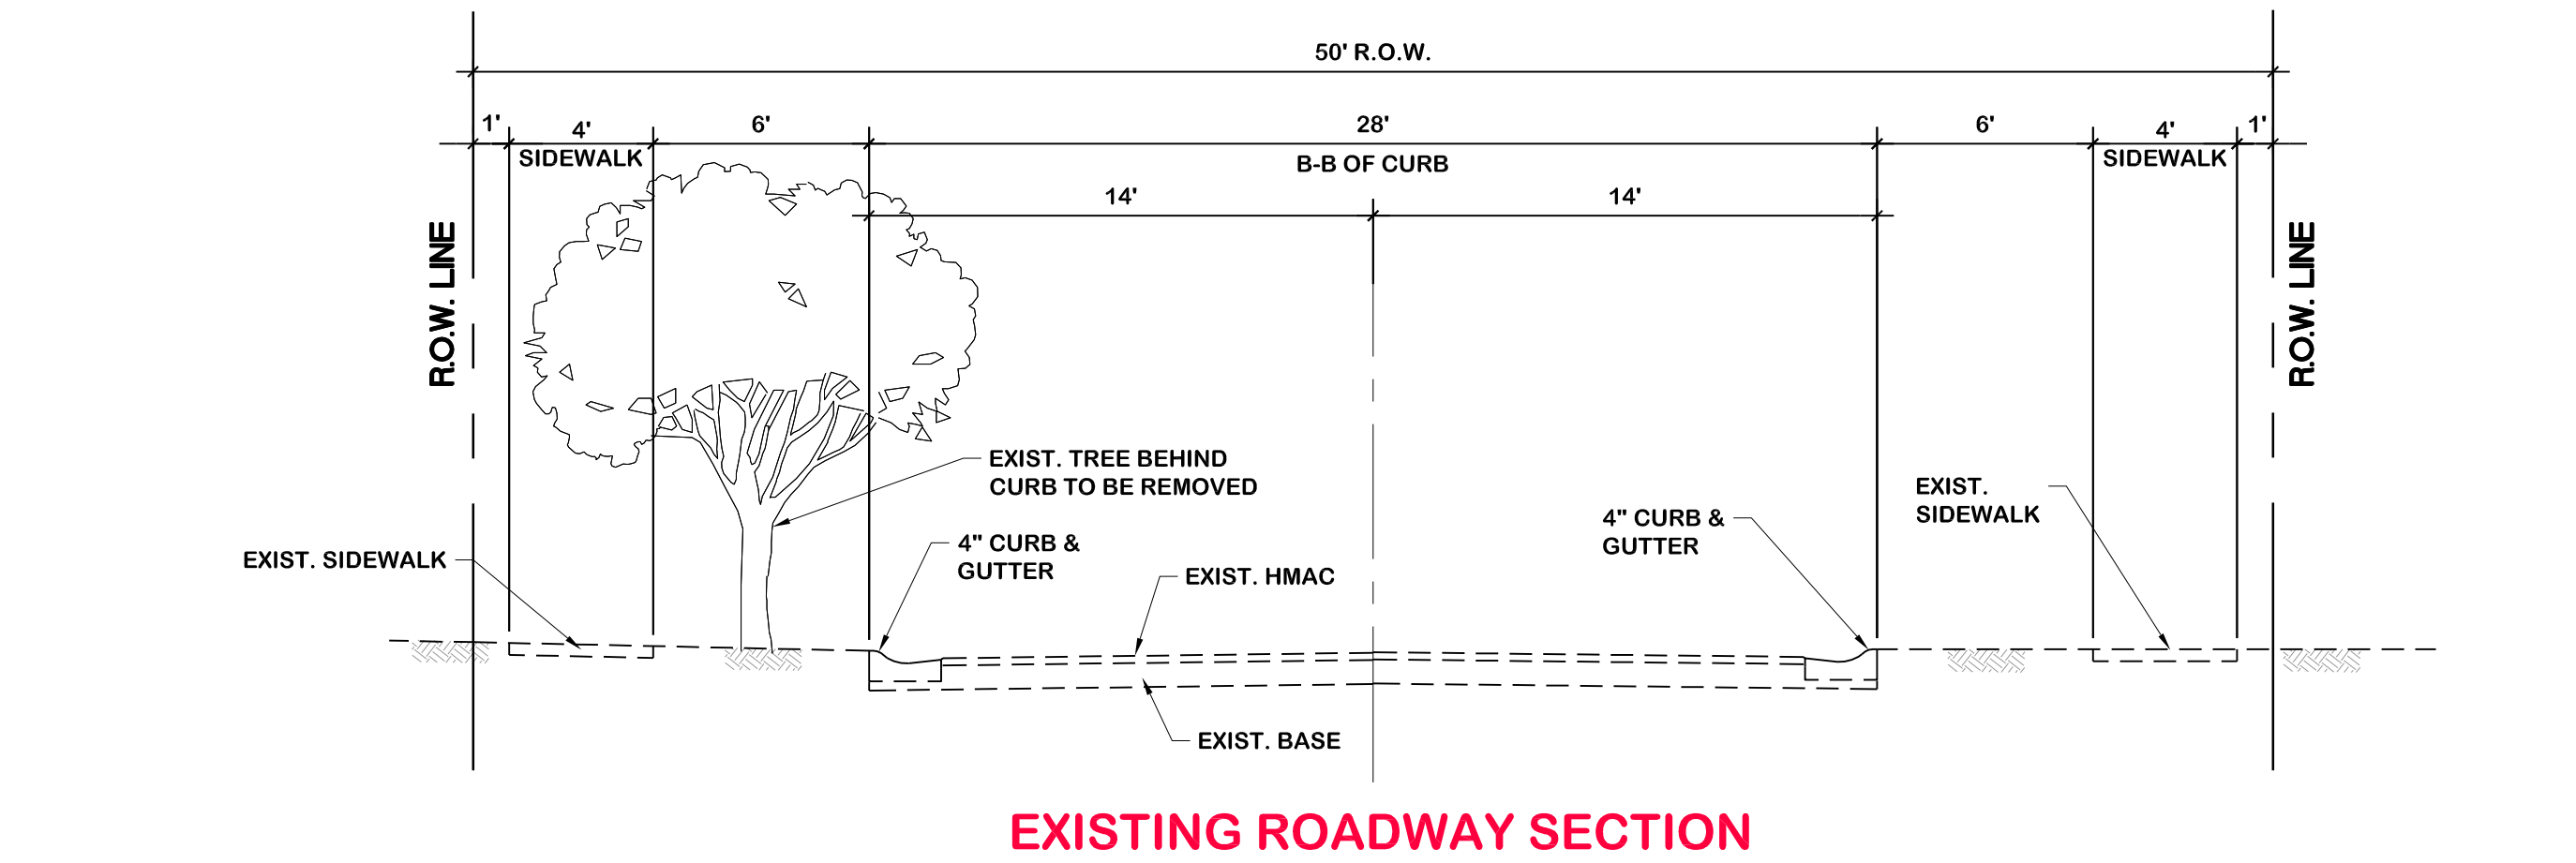
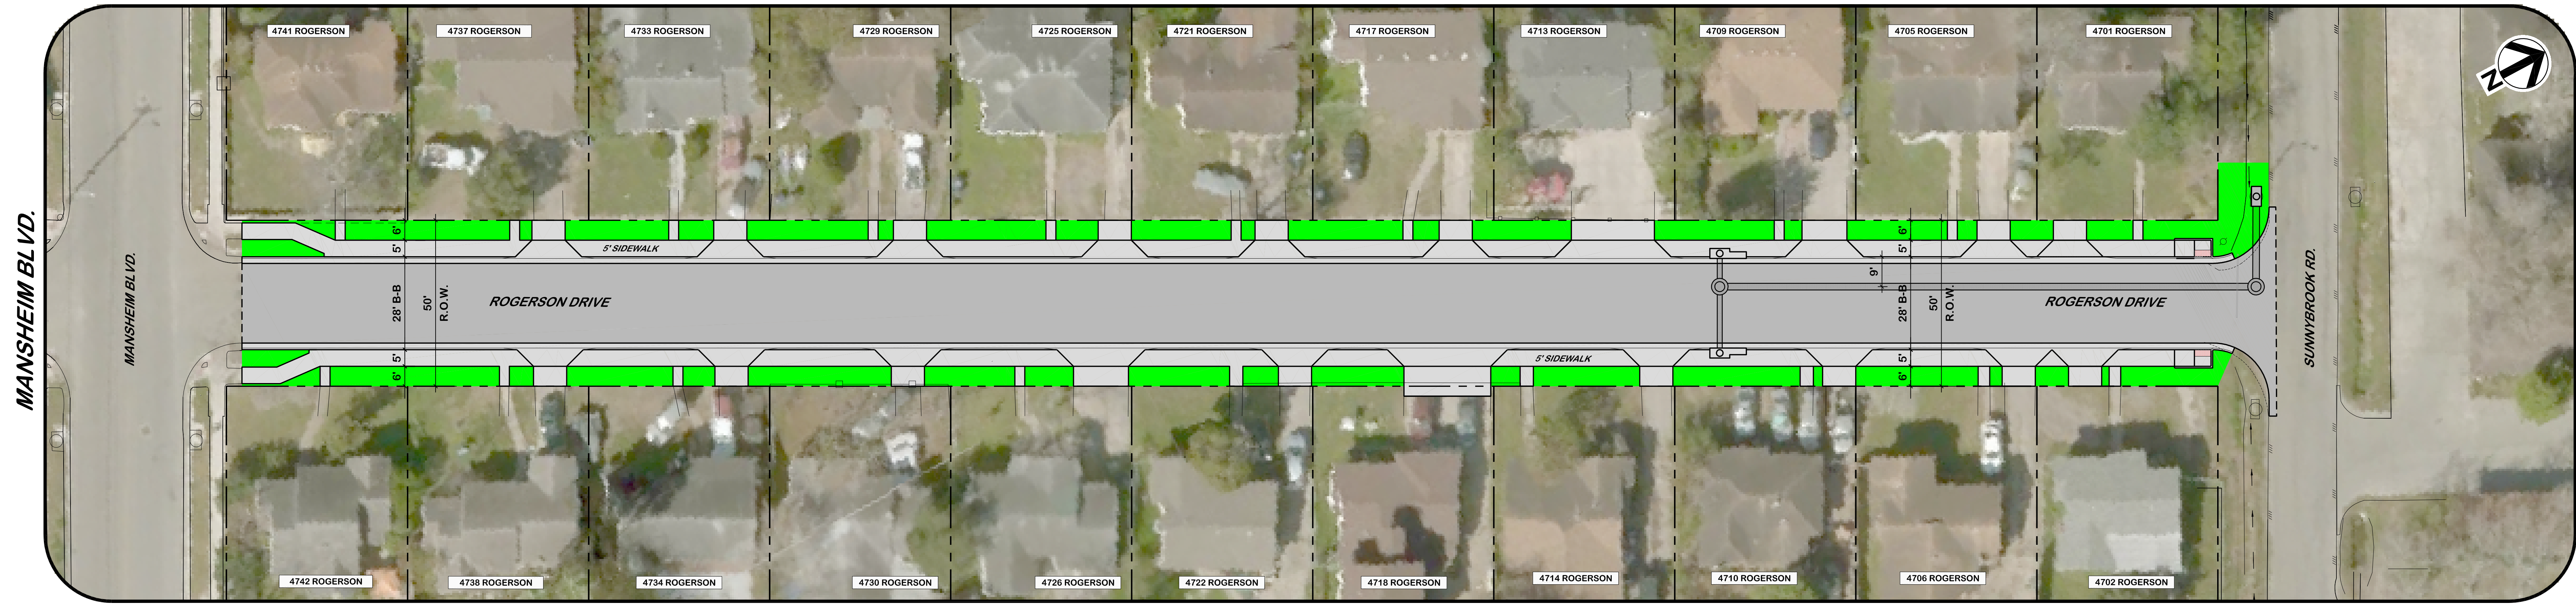


- LEGEND (PROPOSED)**
- NEW CONCRETE / SIDEWALKS
 - NEW ASPHALT OR CONCRETE PAVEMENT
 - NEW GRASS AREA

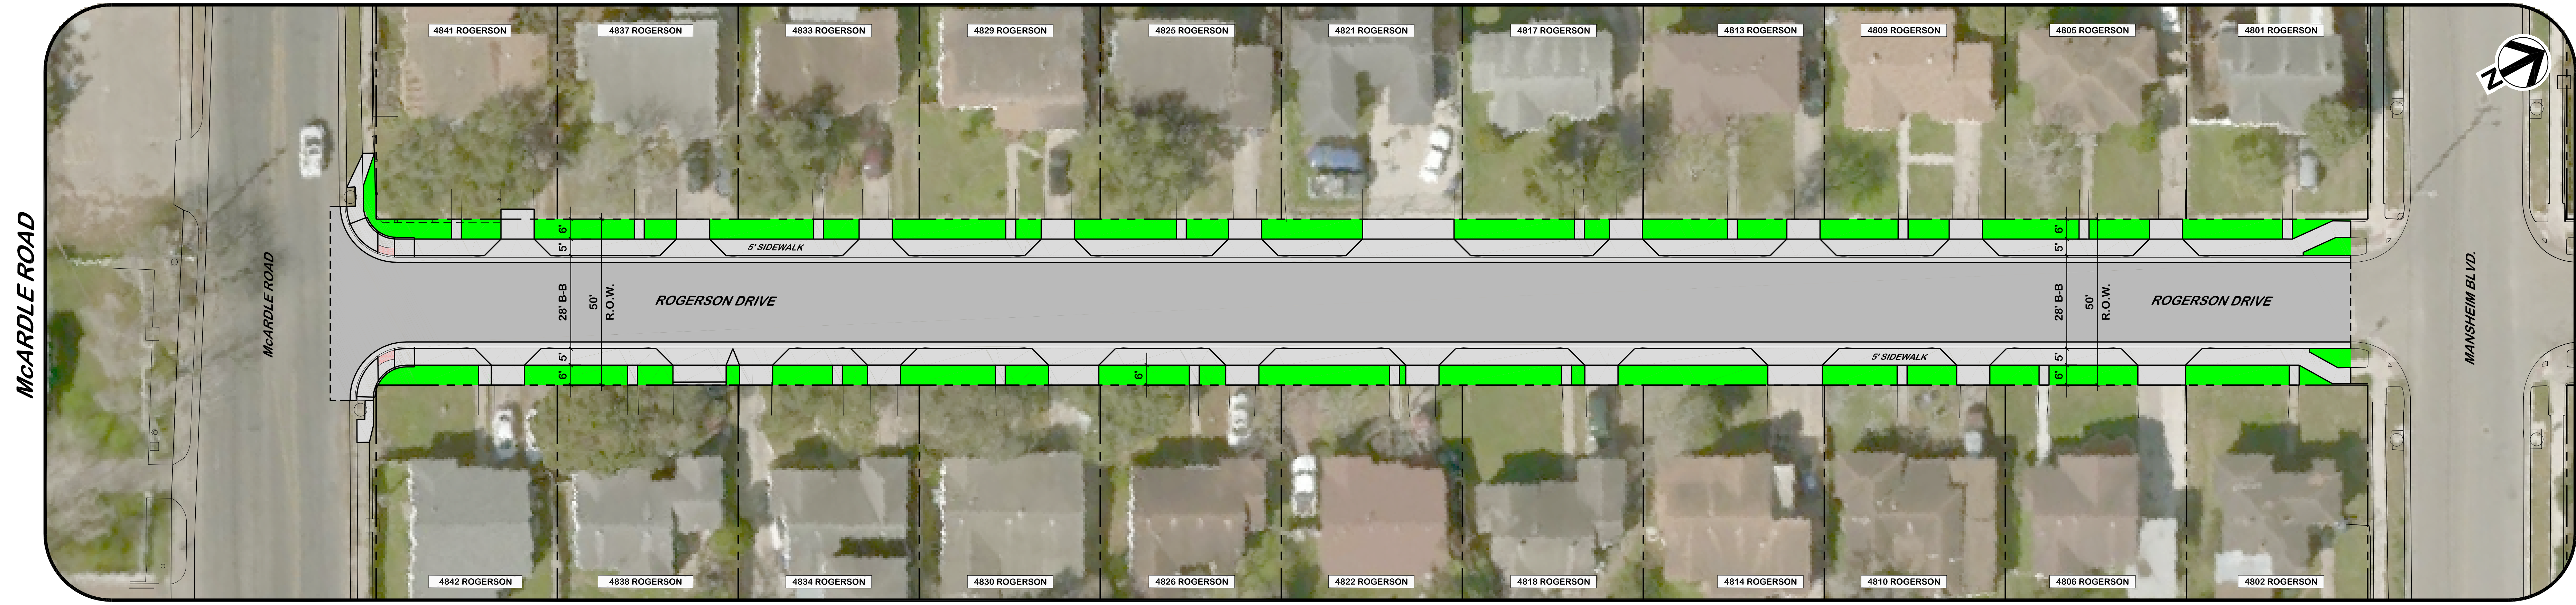

ROGERSON DRIVE
McARDLE RD. TO SUNNYBROOK RD.
CITY PROJECT #E16270
 SCALE: 1"=20'